


DESIGNED BY:  
 GILL DRAFTING LTD.  
 604-599-6886  
 REF.: LOT#5

LOT#5

30 YEARS QUALITY  
 SHAKE PROFILE  
 ASPHALT SHINGLES WITH  
 A RAISED RIDGE CAP


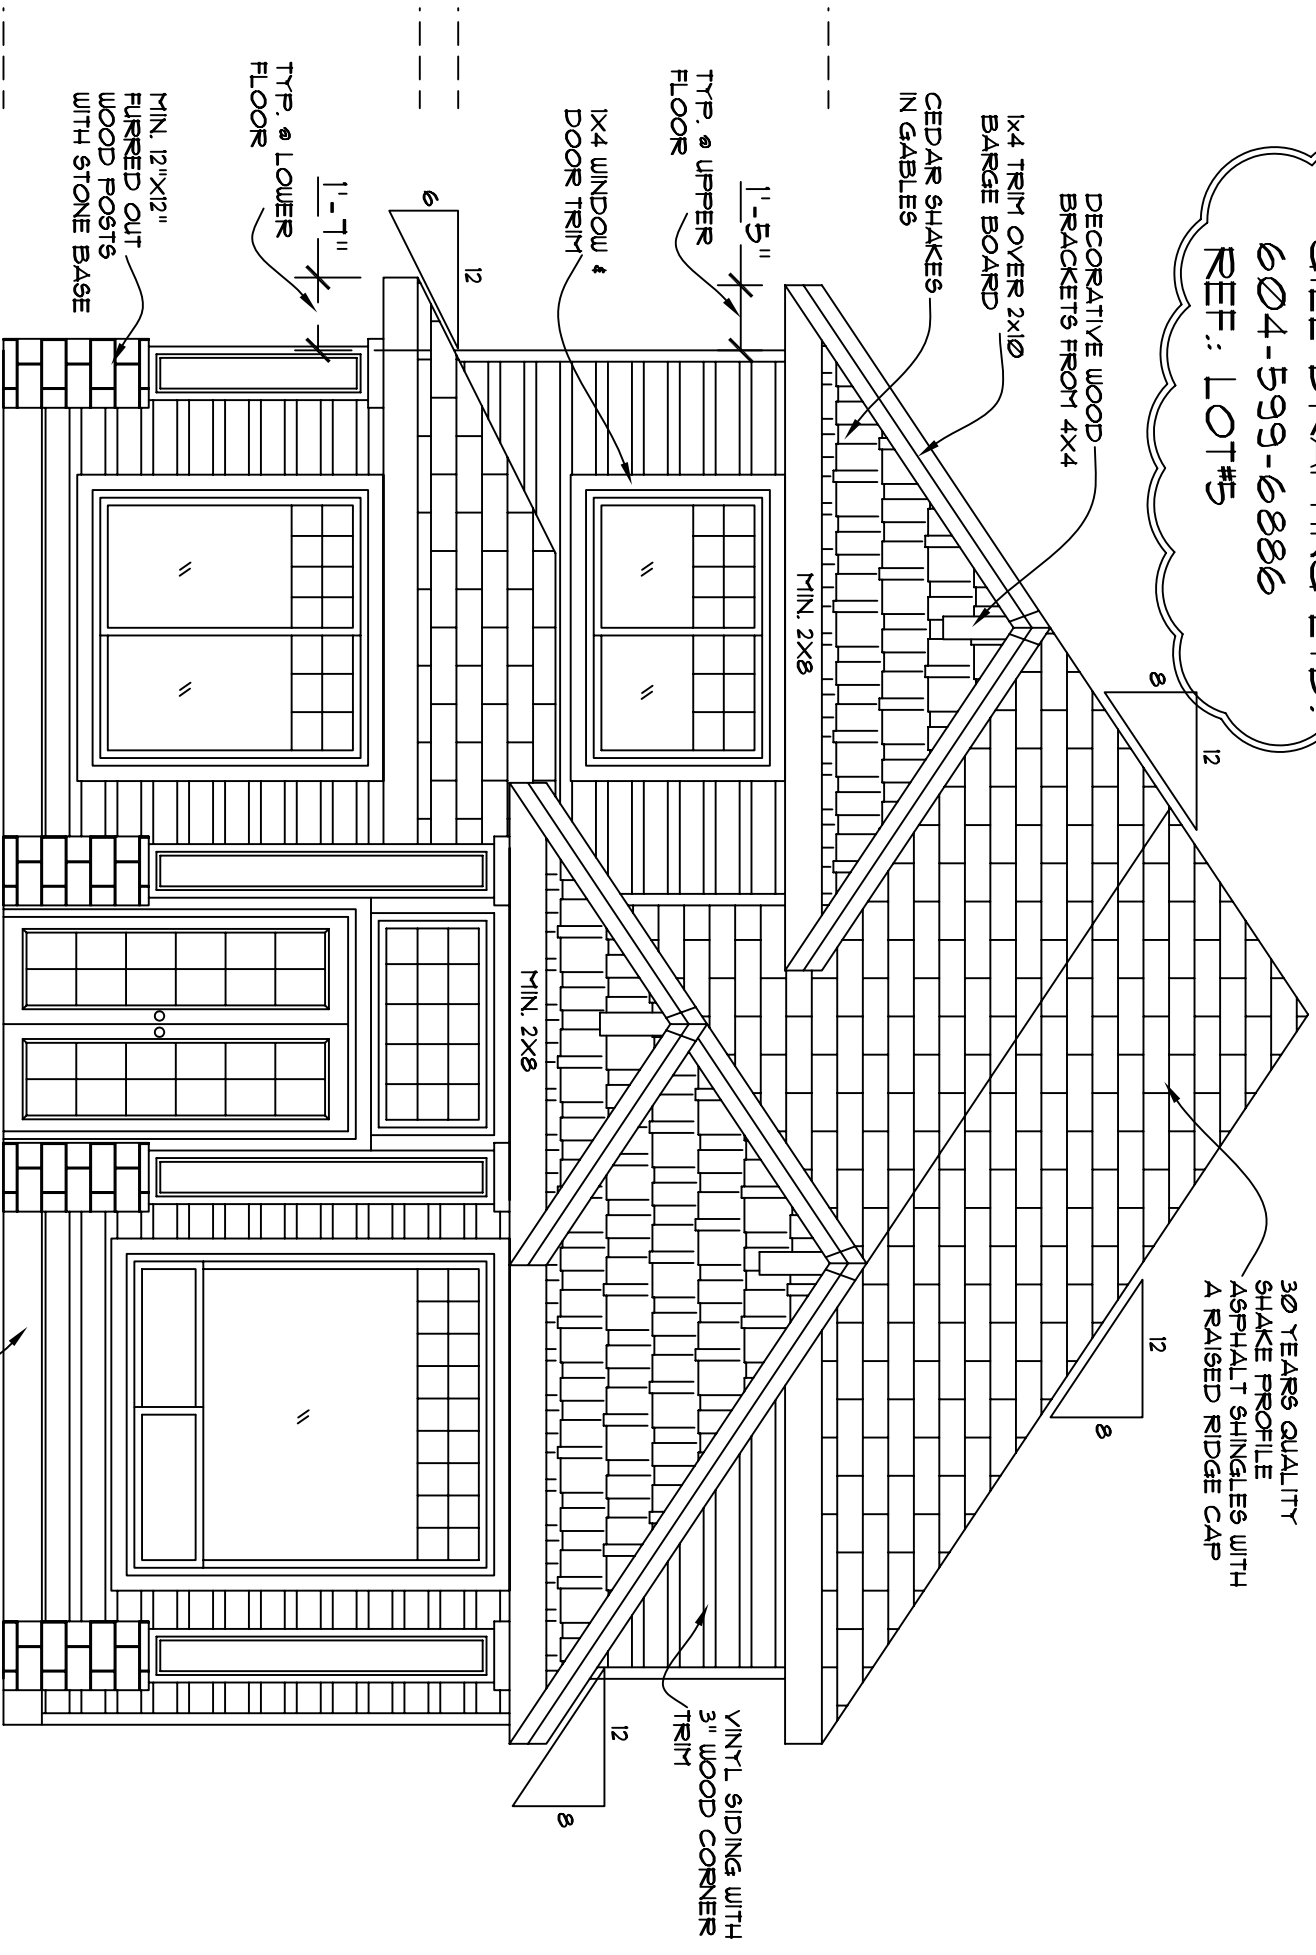



FRONT ELEVATION

2X10 BASE BOARD  
 AT VERANDA

LOT #5

LANE  
8.13m

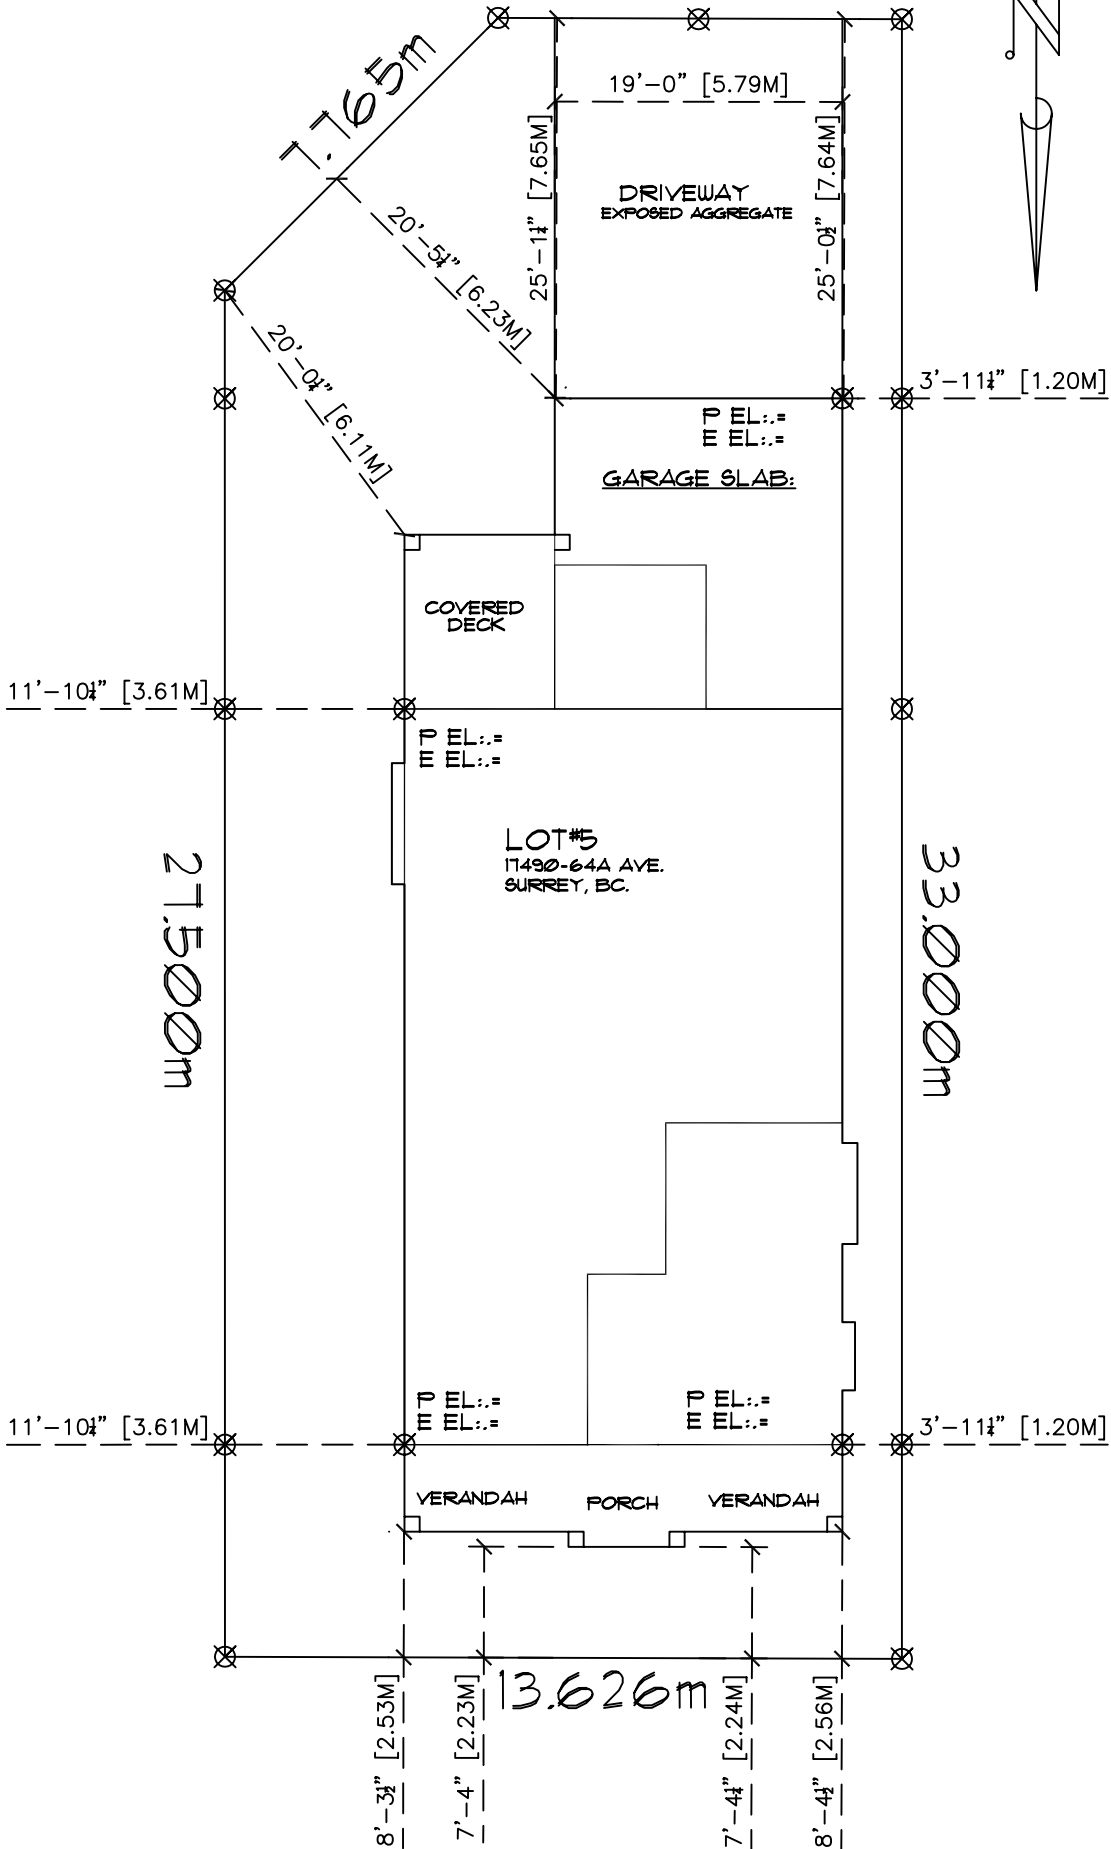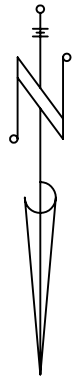


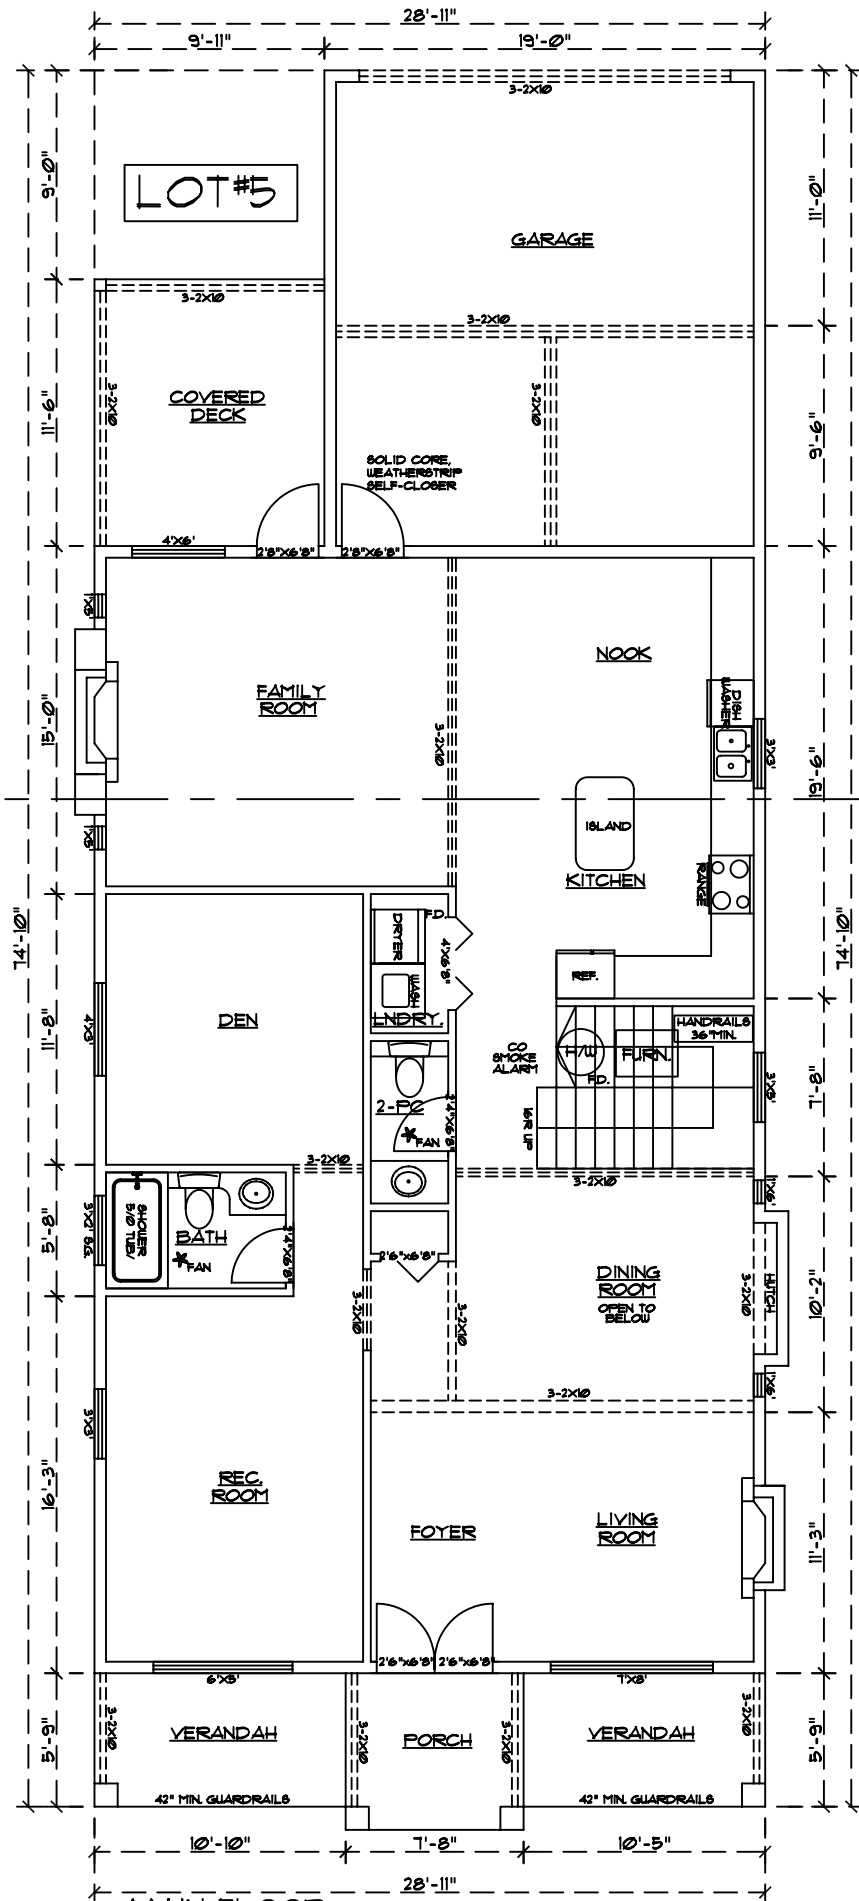

**MAIN FLOOR**  
SCALE: 1/4" = 1'

MAIN FLOOR AREA = 1422 SQFT.  
GARAGE AREA = 389 SQFT.  
TOTAL MAIN FL. AREA = 1811 SQFT.

DESIGNED BY:  
GILL DRAFTING LTD.  
604-599-6886  
REF.: LOT#5

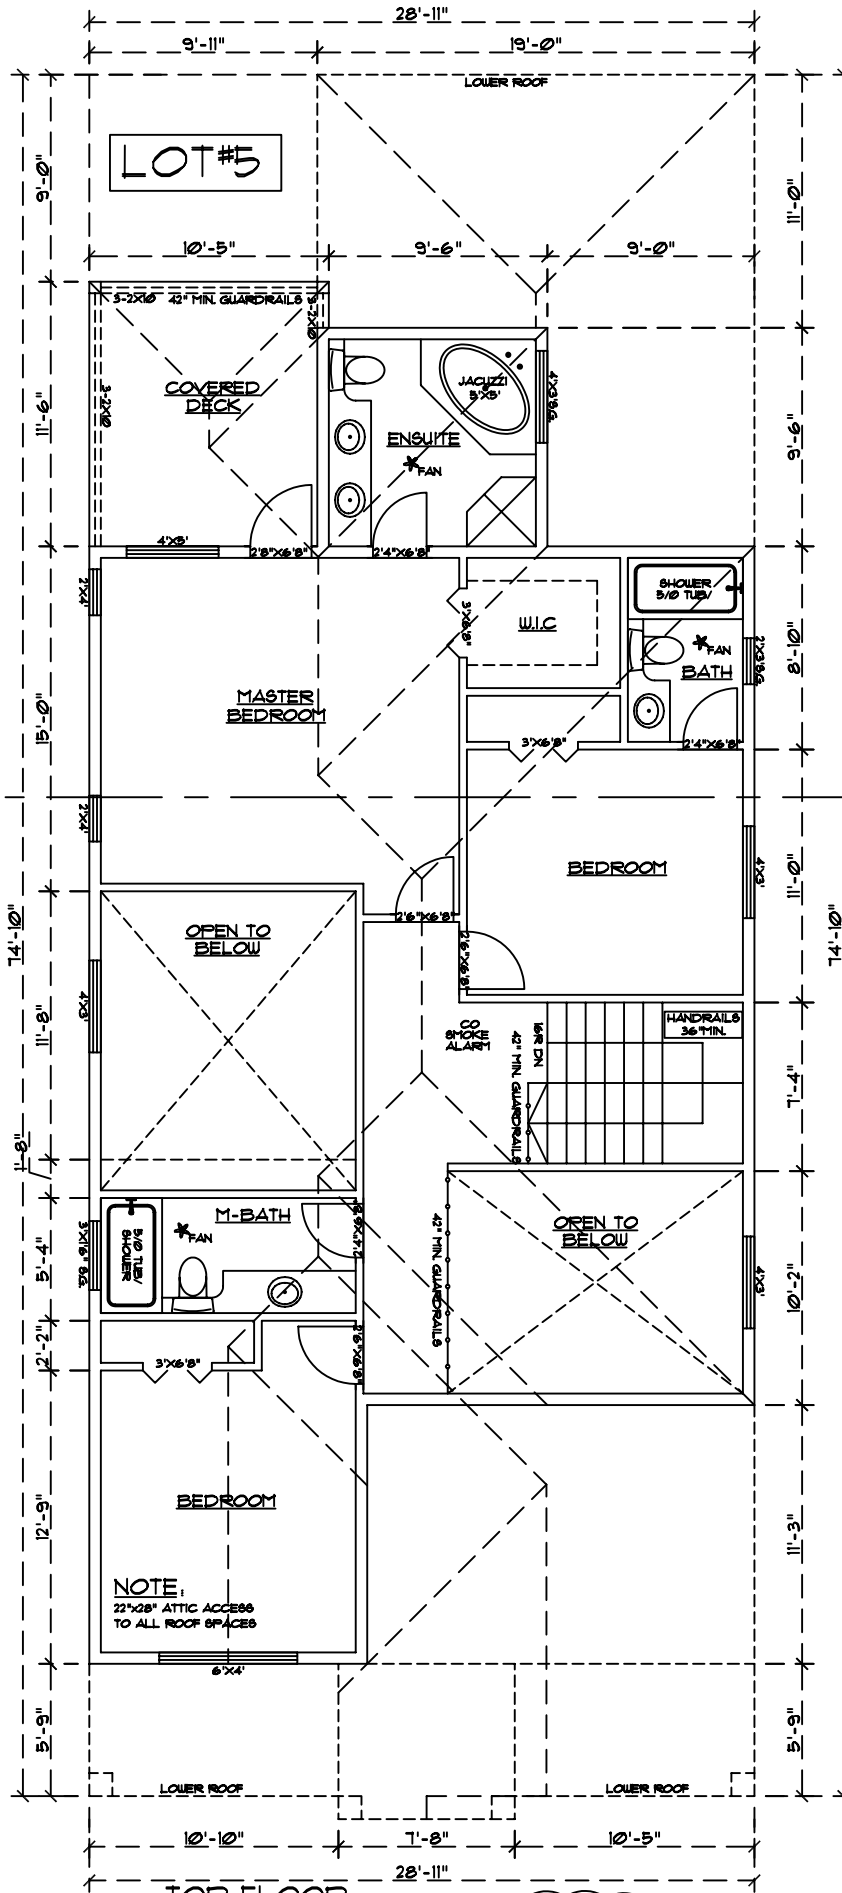

LOT #5

NOTE:  
22'x28' ATTIC ACCESS  
TO ALL ROOF SPACES

TOP FLOOR  
SCALE: 1/4"=1'

TOP FLOOR AREA = 1310 SQFT  
OPEN AREA = 330 SQFT  
NET TOP FL. AREA = 980 SQFT

DESIGNED BY:  
GILL DRAFTING LTD.  
604-599-6886  
REF.: LOT #5

ALL OUTSIDE WALLS ARE 2X6